





architecture
planning
development

Charette Architects, PLLC

800 West Hill Street
Suite 200
Charlotte, NC
28208
Phone: 704.358.8400
Fax: 704.358.9220
info@charettearchitects.com

This document is an instrument of service and shall remain the property of Charette Architects, PLLC who reserve all copyright law, statutory and other reserved rights, including the copyright therein.

Copyright © 2008
Charette Architects, PLLC

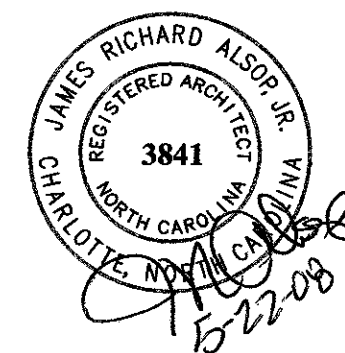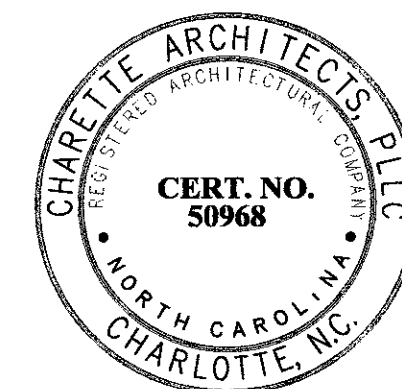

Only Signed & Sealed Documents
Are Released for Construction

Released for
Construction
05.22.08

Lot 145 Cannonsgate

Rear
Elevation


Revision Date:

- 1.
- 2.
- 3.
- 4.
- 5.


05.22.08
28012

Scale: See Drawings

A.9

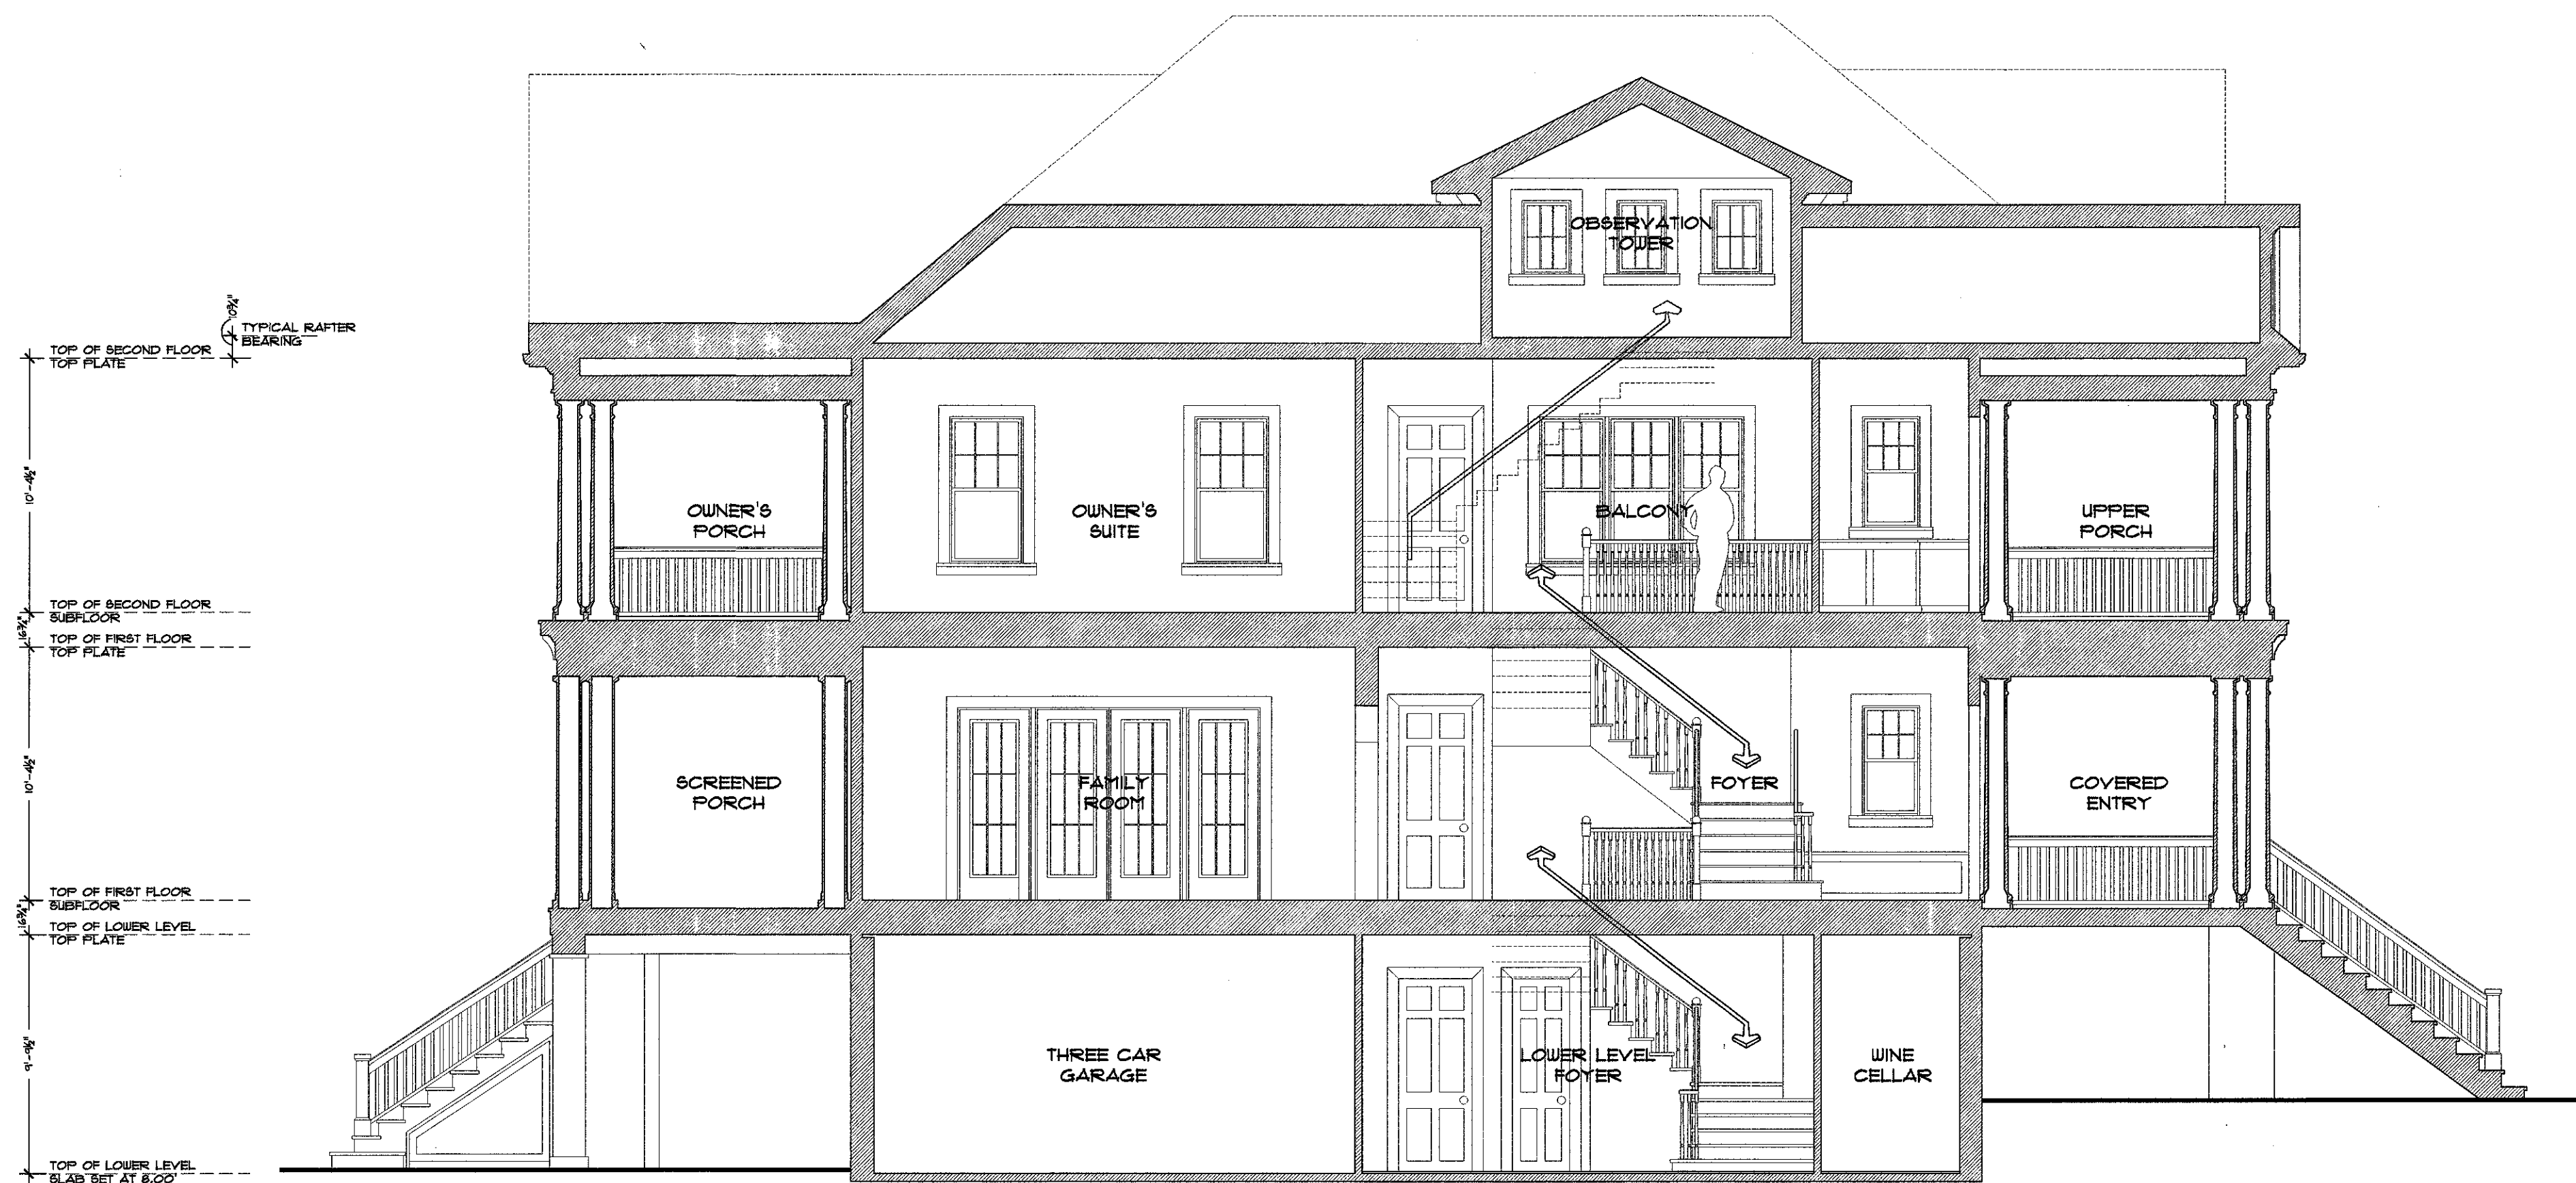

1 HOUSE SECTION
3/16" = 1'-0"

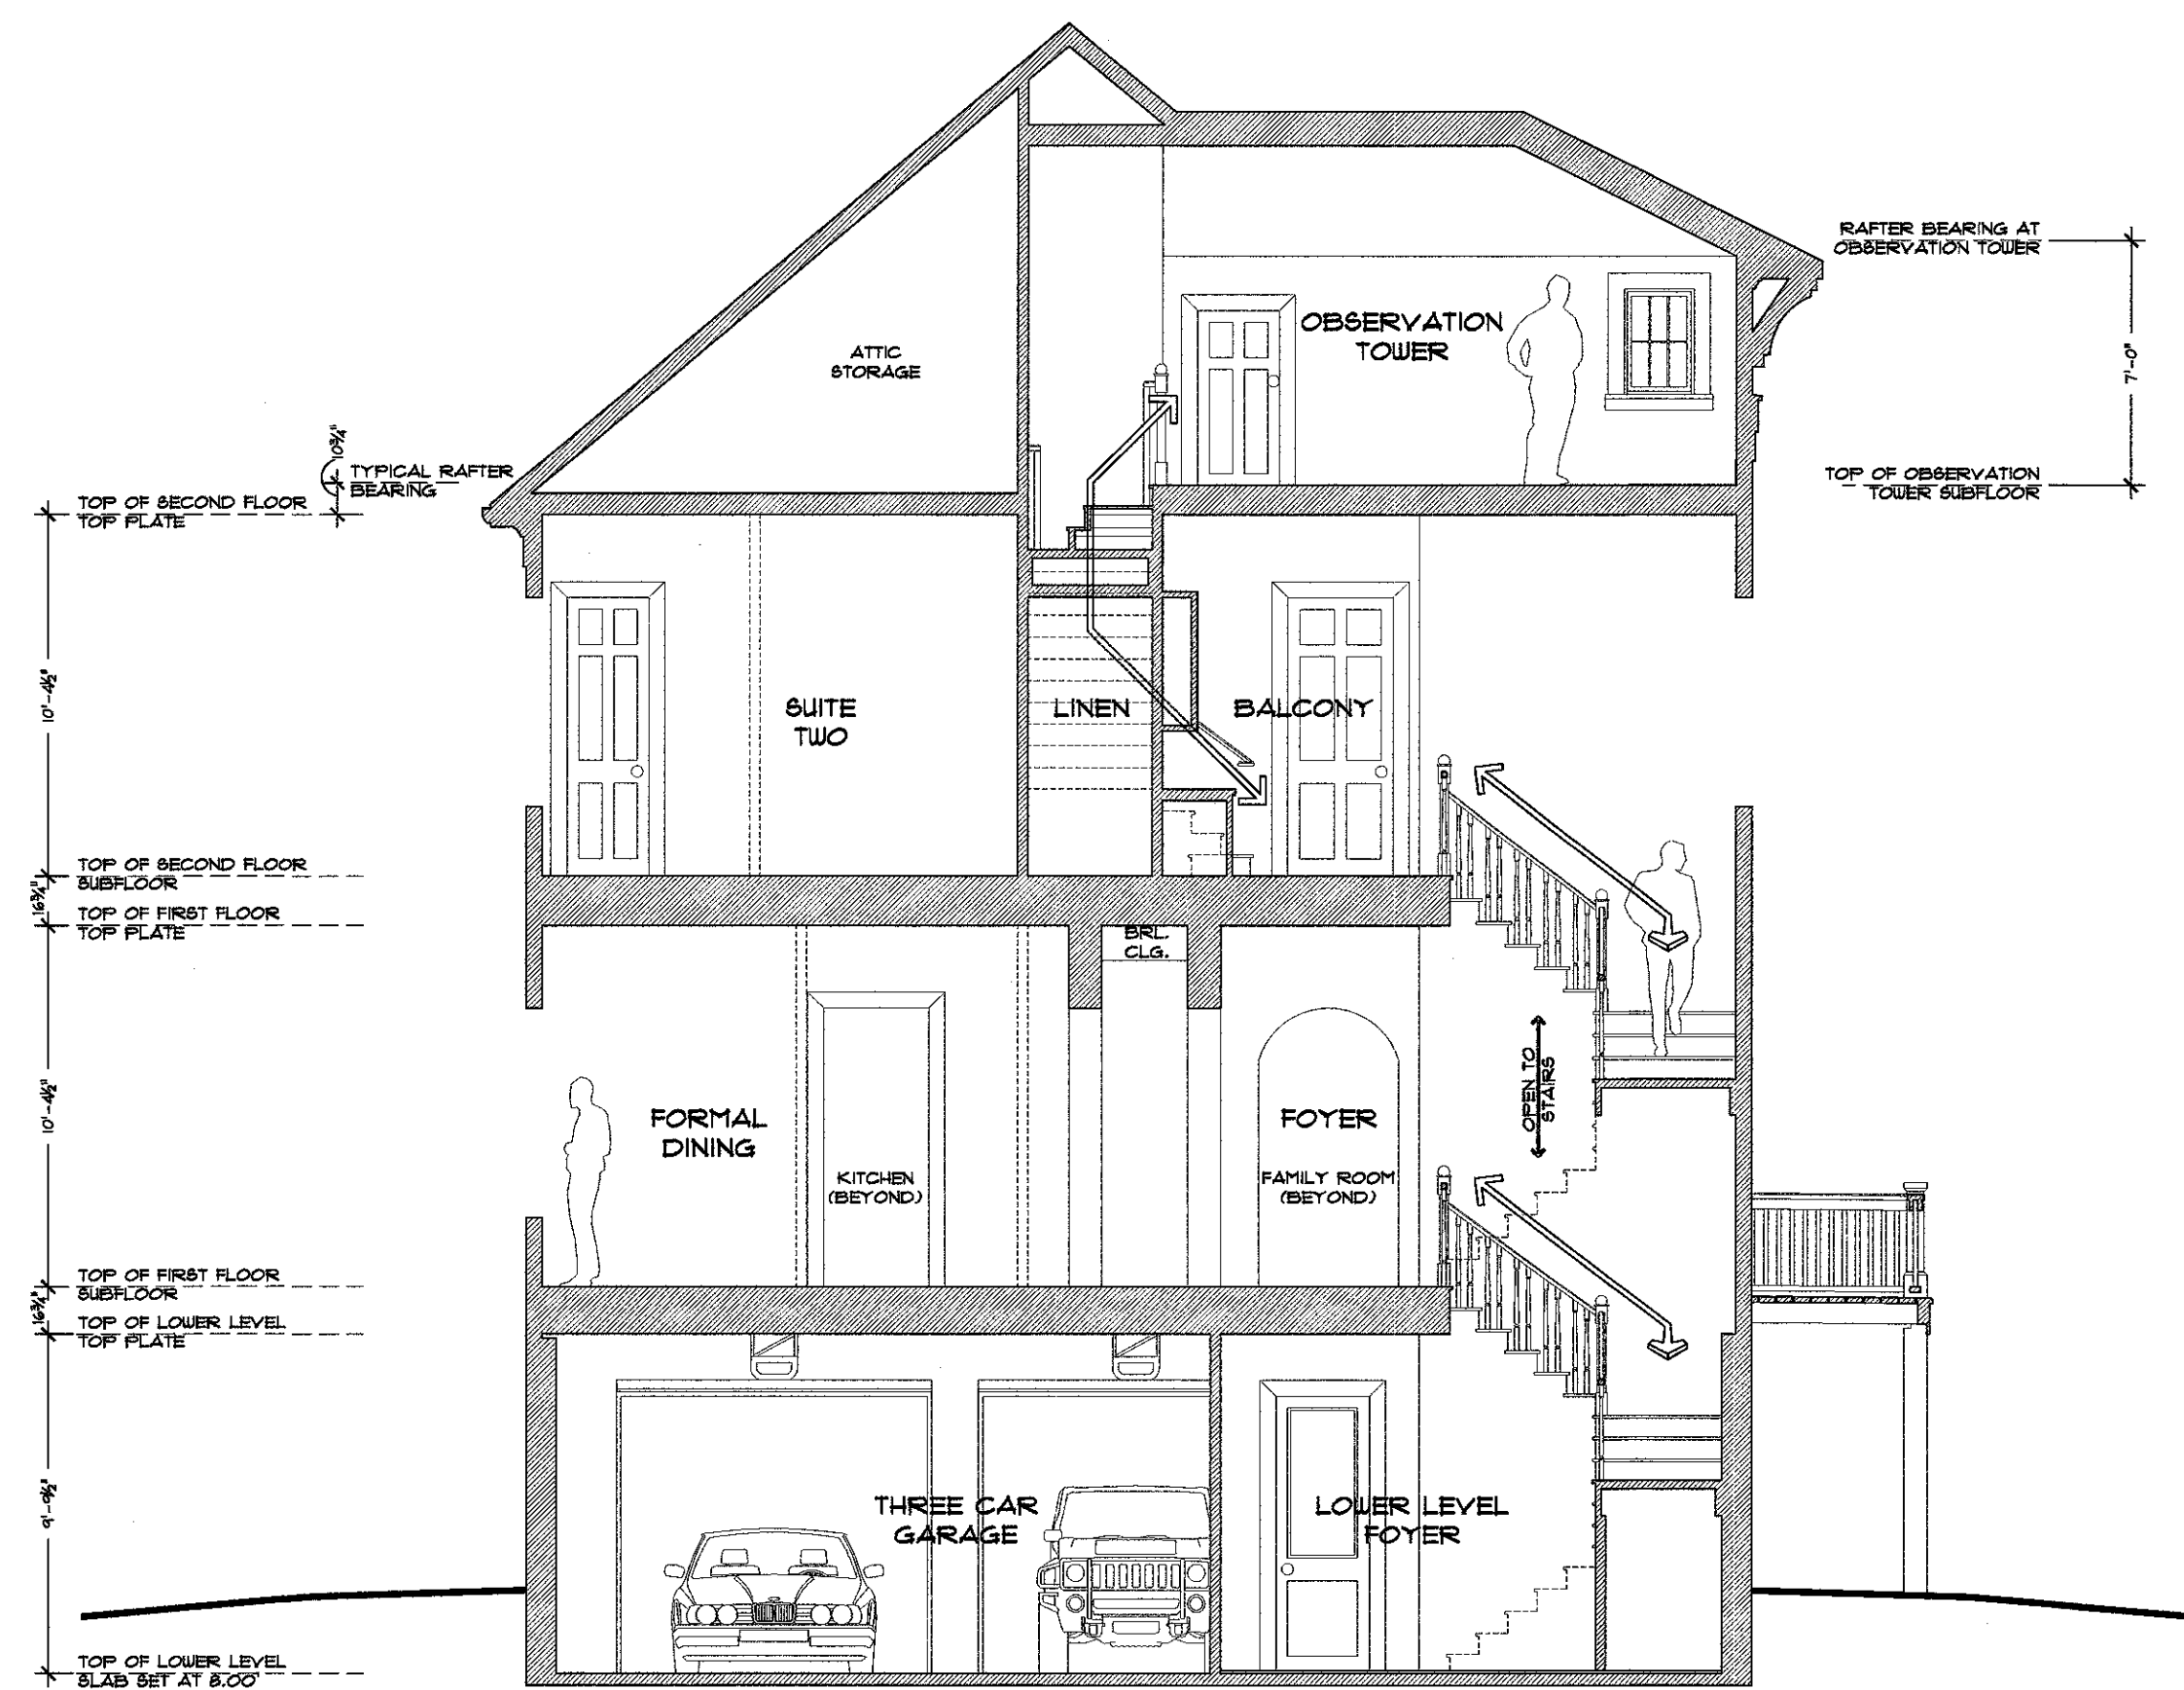

2 HOUSE SECTION
3/16" = 1'-0"